



8 7 6 5 4 3 2 1

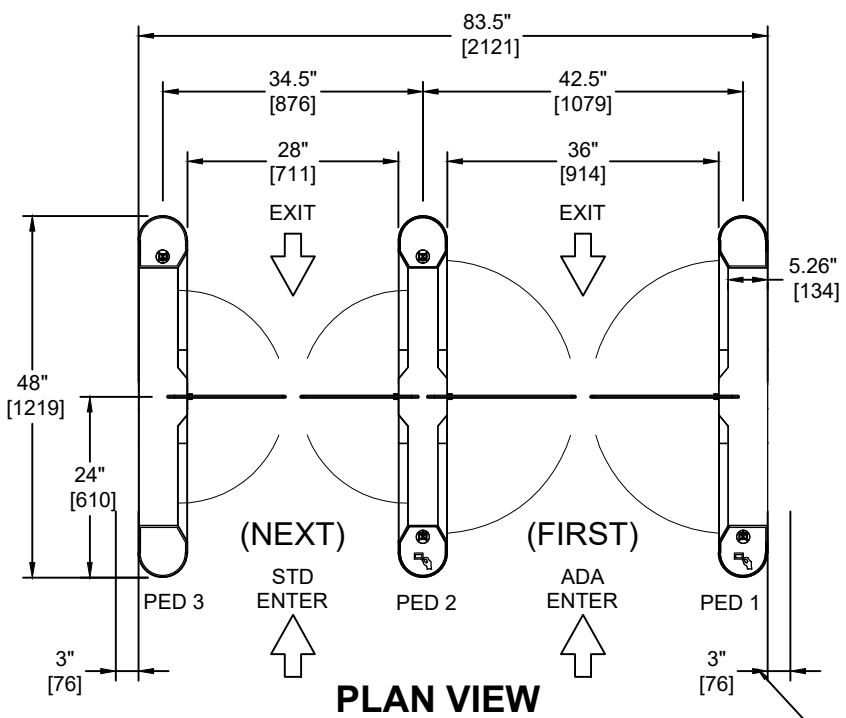


2L / 3P OPTISTILE 720FH

CARD IN / FREE EXIT

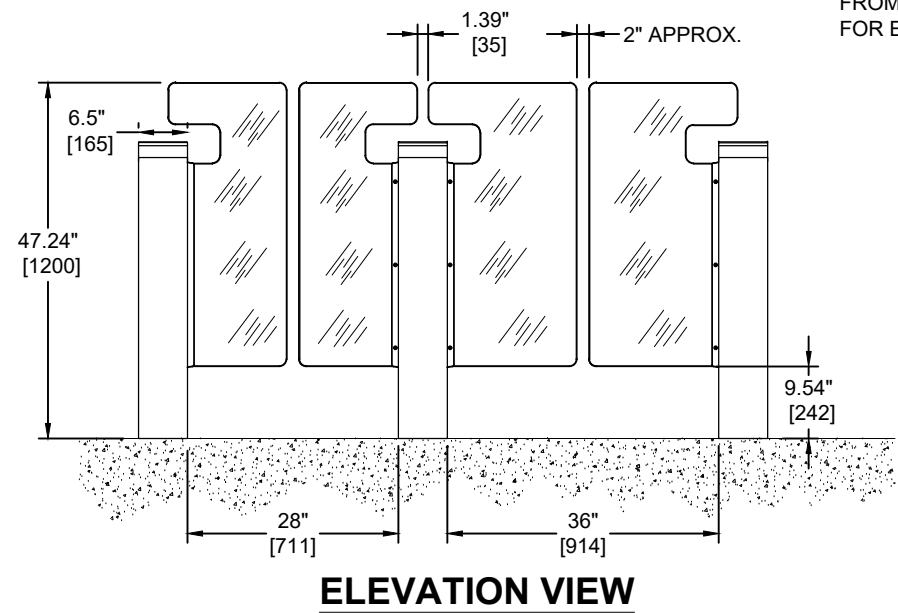


RECOMMENDED CLEARANCE
FROM WALL OR OTHER
FOR EASE OF SERVICEABILITY.

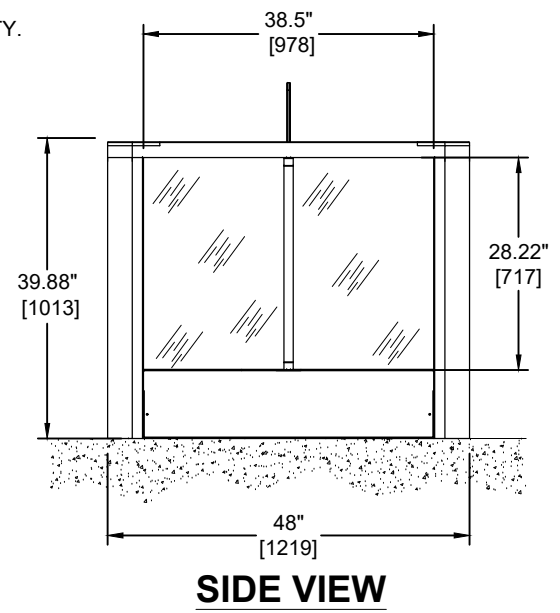

Job Name:		Date: 07/26/18
Job No: PROPOSAL	Drawn By: EC	Scale: NTS
Title: 2L/3P OPTISTILE 720FH		Dwg No. SHT-1 (REV-)

2L / 3P OPTISTILE 720FH

CARD IN / FREE EXIT

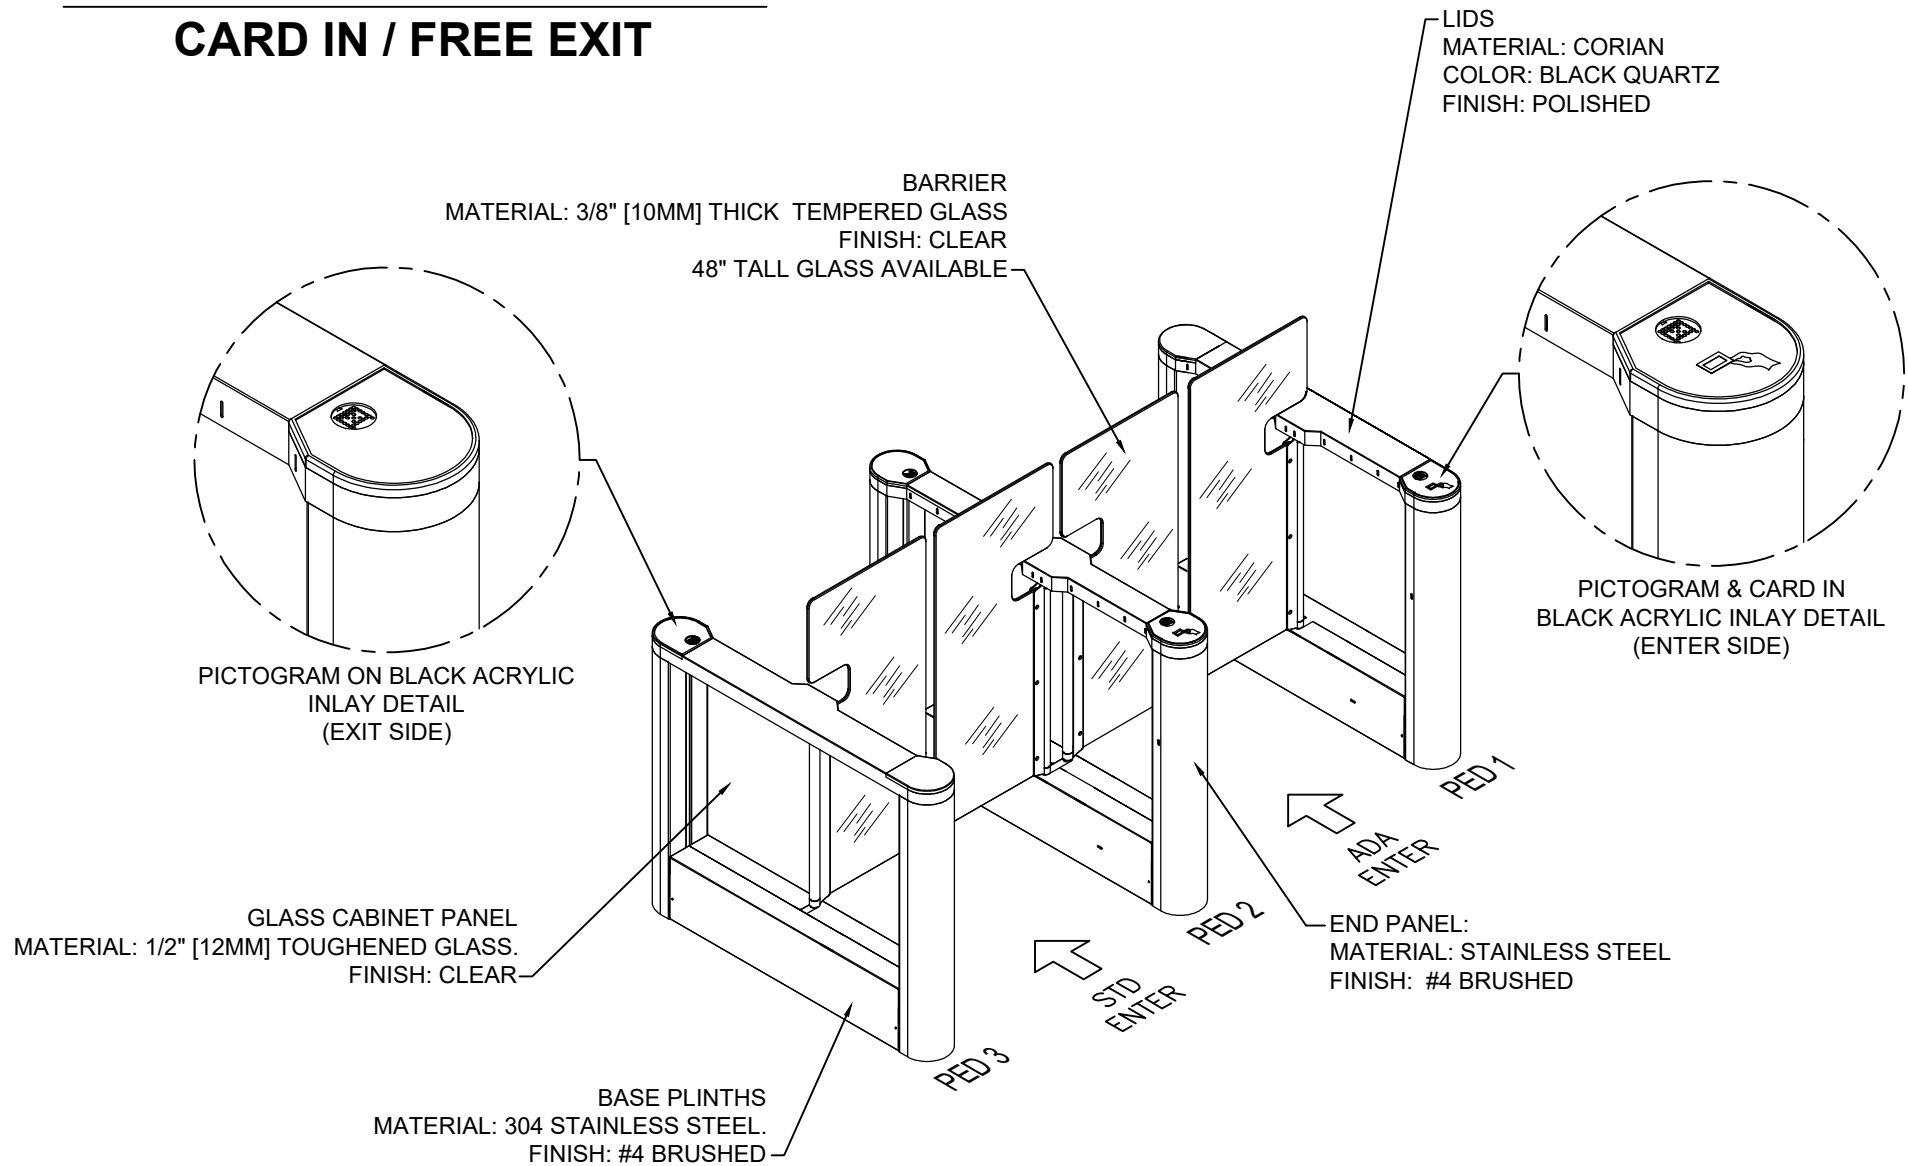


Job Name:
Job No: PROPOSAL
Title: 2L /3P OPTISTILE 720FH

Drawn By: EC

Date: 07/26/18
Scale: NTS
Dwg No. SHT-2 (REV-)

MOUNTING TEMPLATE

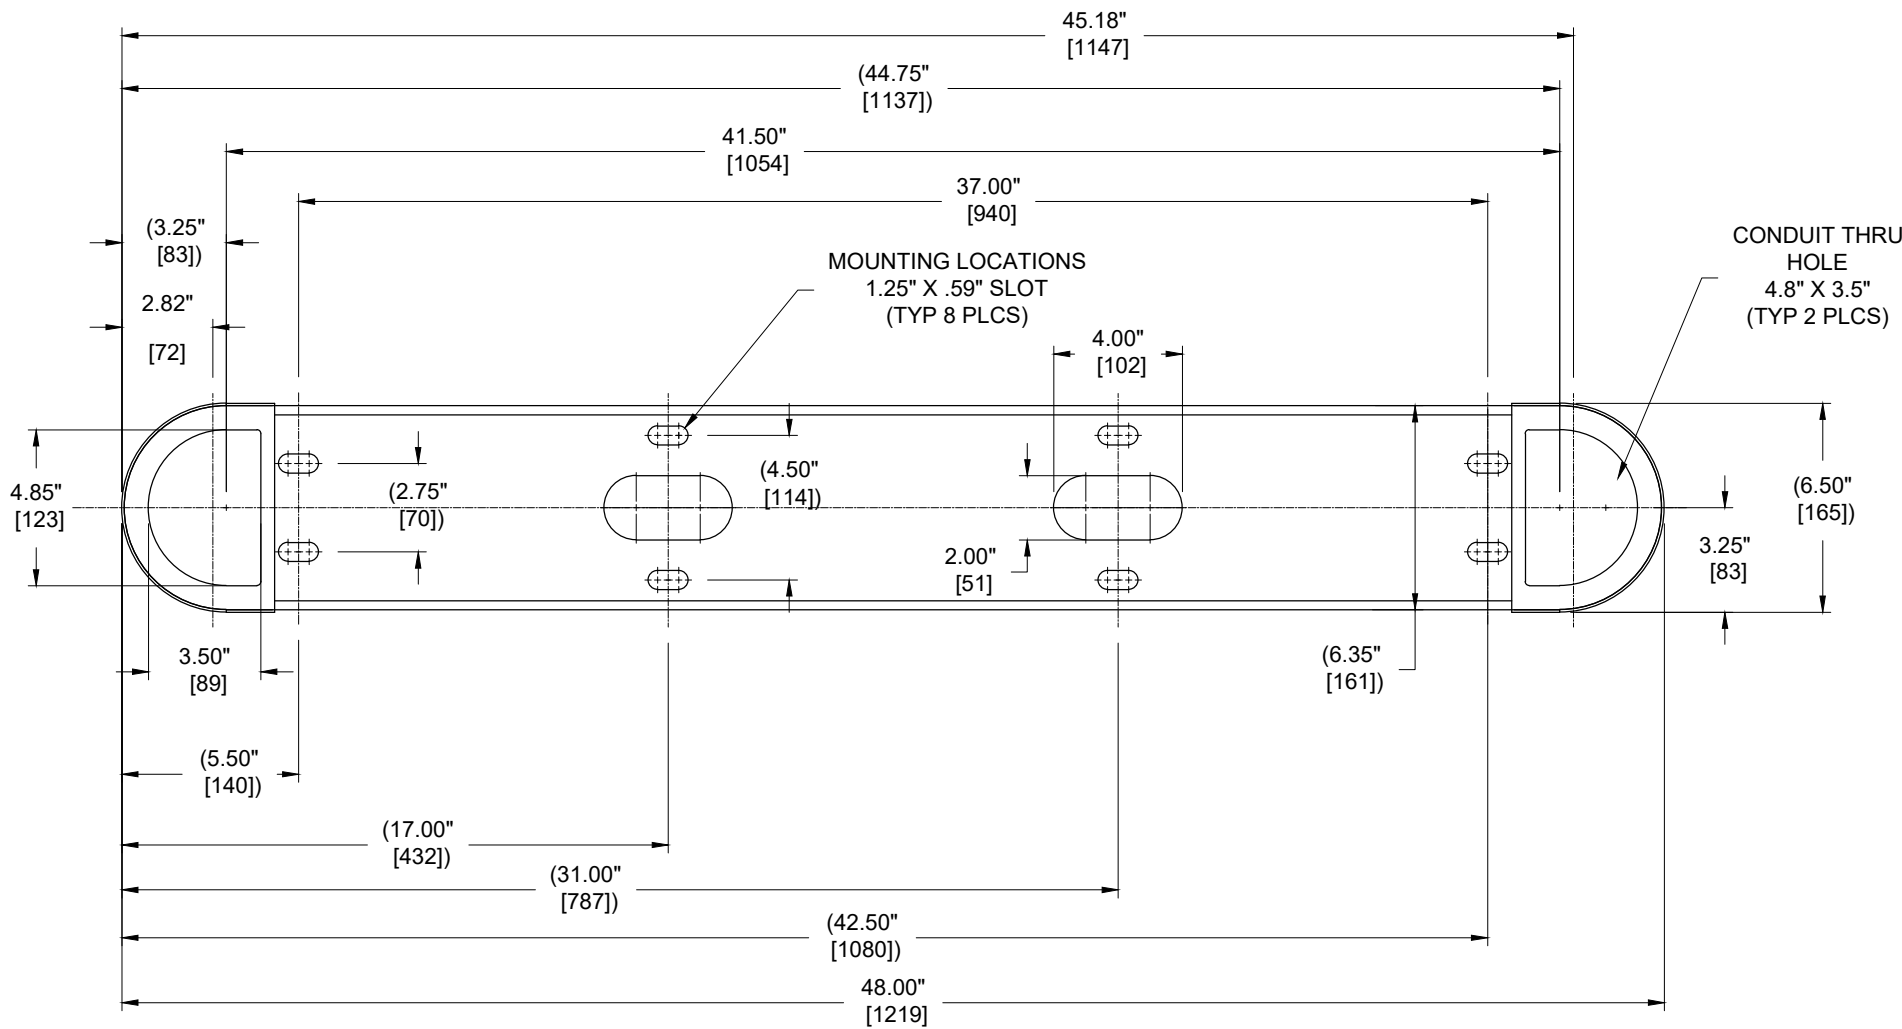

Job Name:		Date: 07/26/18
Job No: PROPOSAL	Drawn By: EC	Scale: NTS
Title: OS720FH TEMPLATE		Dwg No. SHT-3 (REV-)