


PLAN VIEW

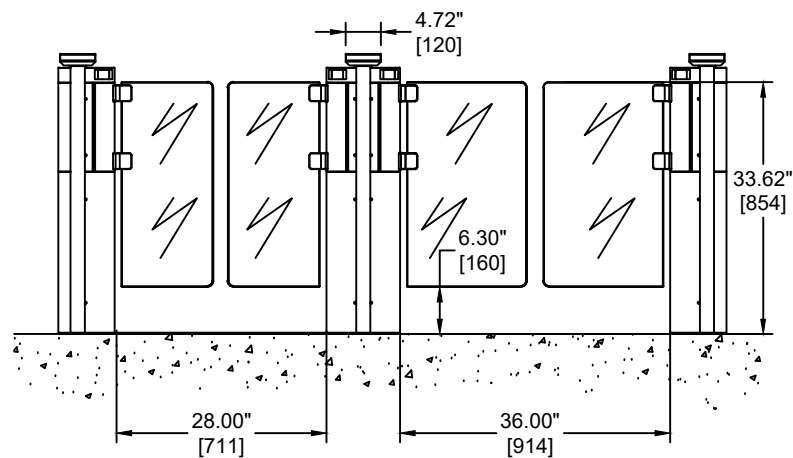


ELEVATION VIEW

2L / 3P SPEEDSTILE FLS BA

CARD IN / FREE EXIT

Approved By: _____

Date: _____

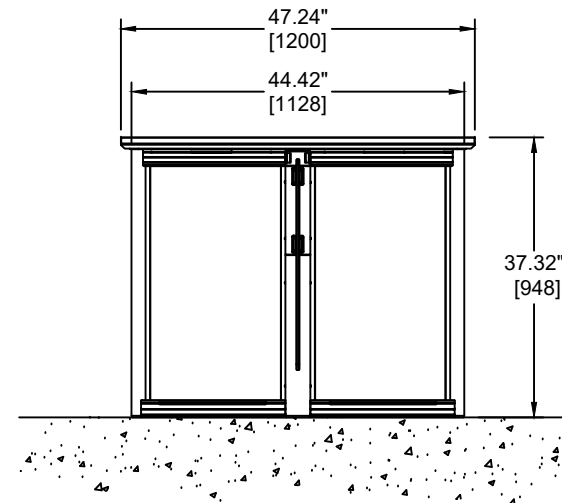


SIDE VIEW



Job Name:		Date: 04/03/23
Job No: PROPOSAL	Drawn By: MP	Scale: NTS
Title: 2L / 3P SPEEDSTILE FLS BA		Dwg No. SHT-1 (REV-)

2L / 3P SPEEDSTILE FLS BA

CARD IN / FREE EXIT

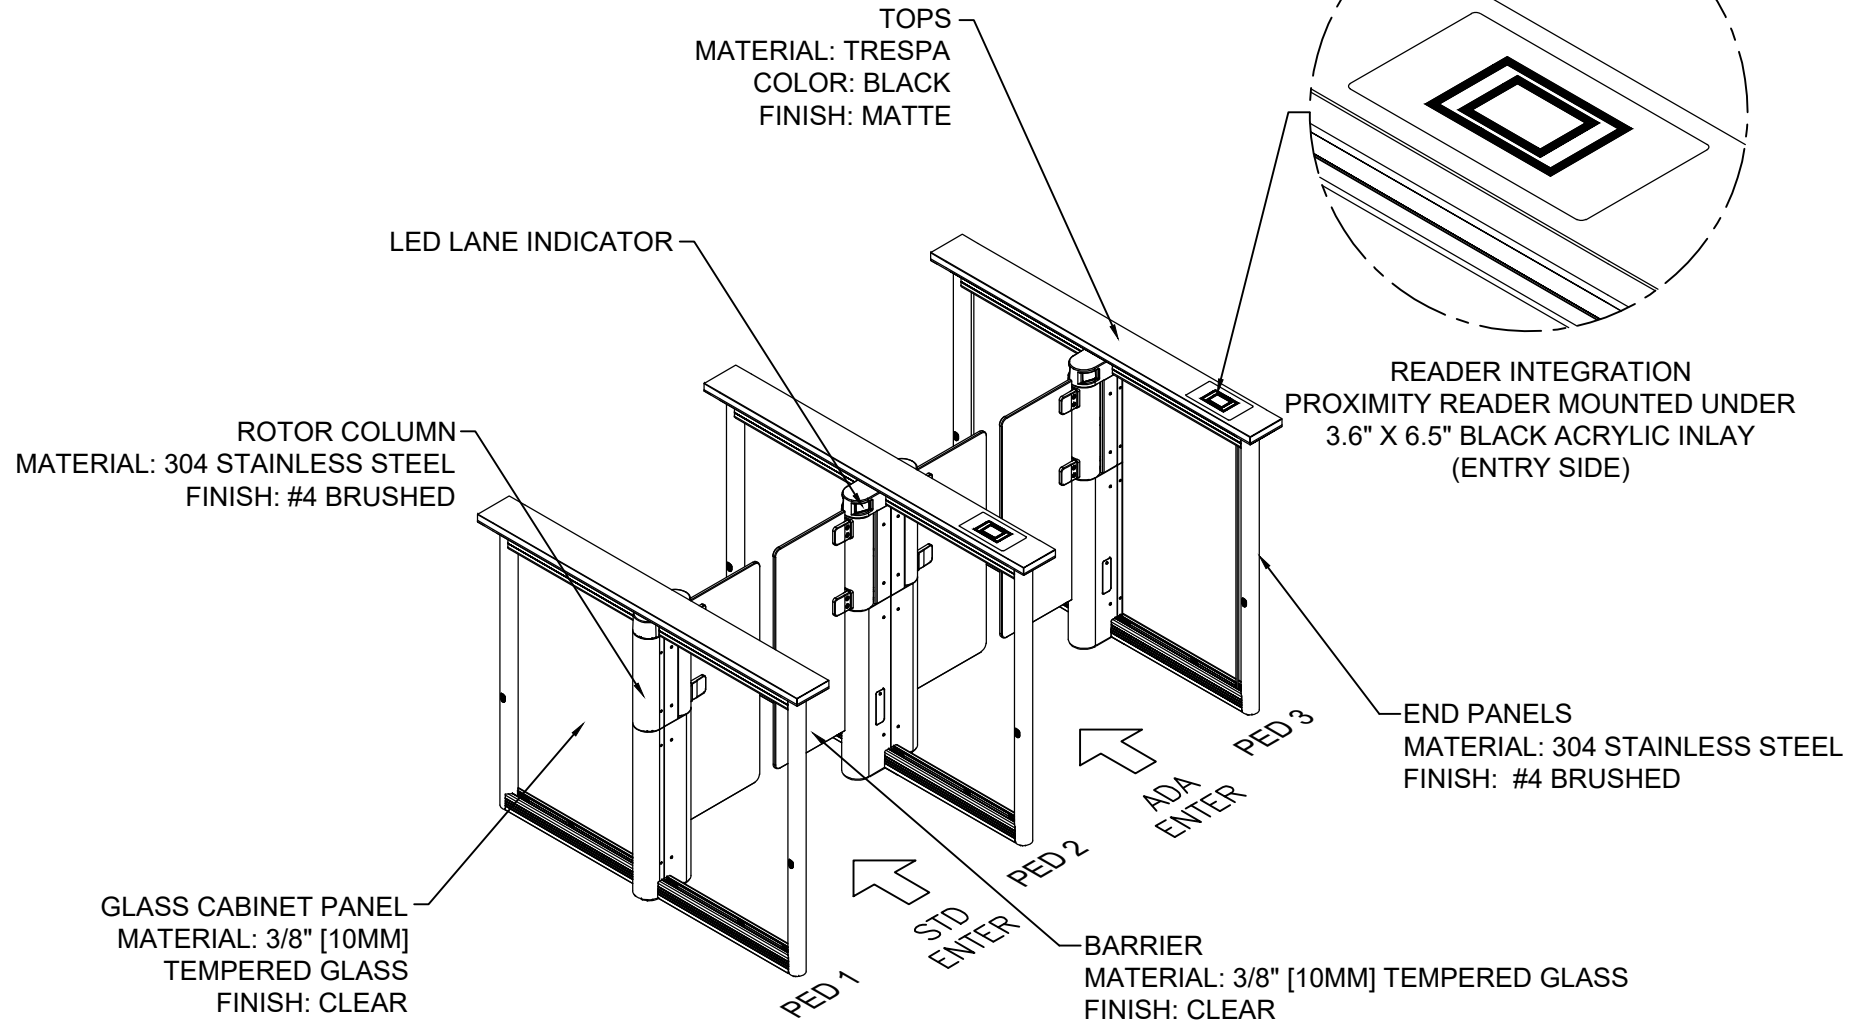

Approved By: _____


Date: _____



Job Name:		Date: 04/03/23
Job No: PROPOSAL	Drawn By: MP	Scale: NTS
Title: 2L / 3P SPEEDSTILE FLS BA		Dwg No. SHT-2 (REV-)

MOUNTING TEMPLATE


(END PEDESTAL)

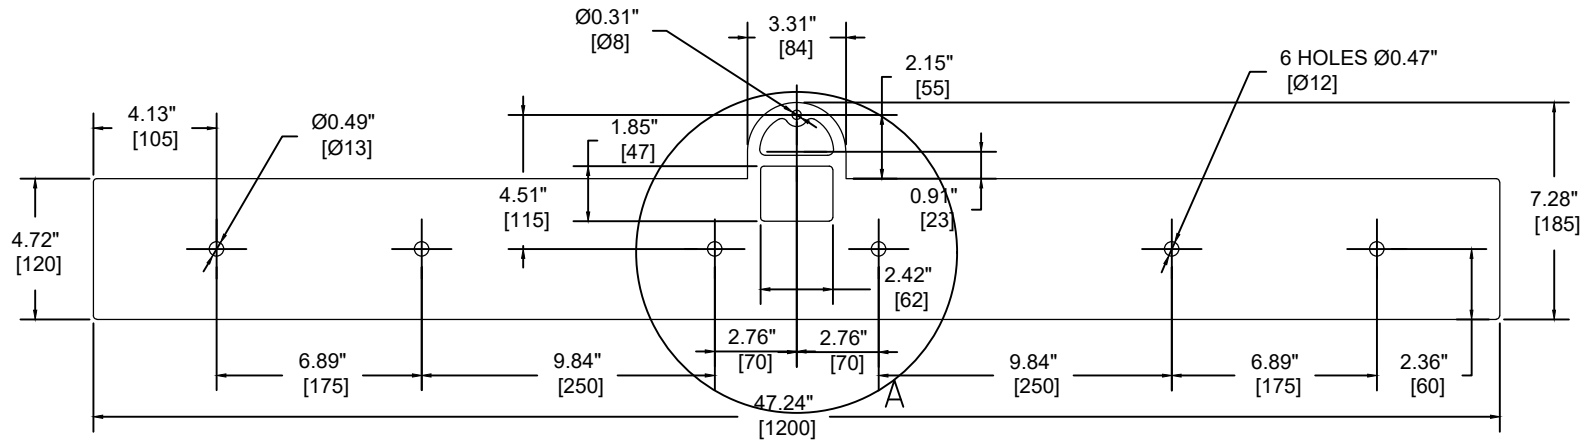

 1" CONDUIT DATA (CABLES)

 1" CONDUIT MAINS(CABLES)


M10 STUD CLASS (8.8) 200MM LENGTH
MIN FLOOR FIXINGS REQUIRED 10 OFF

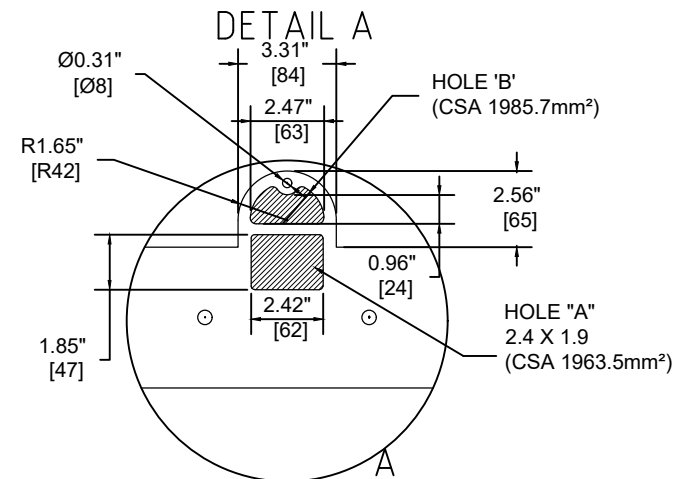

Job Name:		Date: 07/26/18
Job No: PROPOSAL	Drawn By: EC	Scale: NTS
Title: SPEEDSTILE FLS TEMPLATE - (END PEDESTAL)		Dwg No. SHT-3 (REV-)

MOUNTING TEMPLATE


(CENTER PEDESTAL)

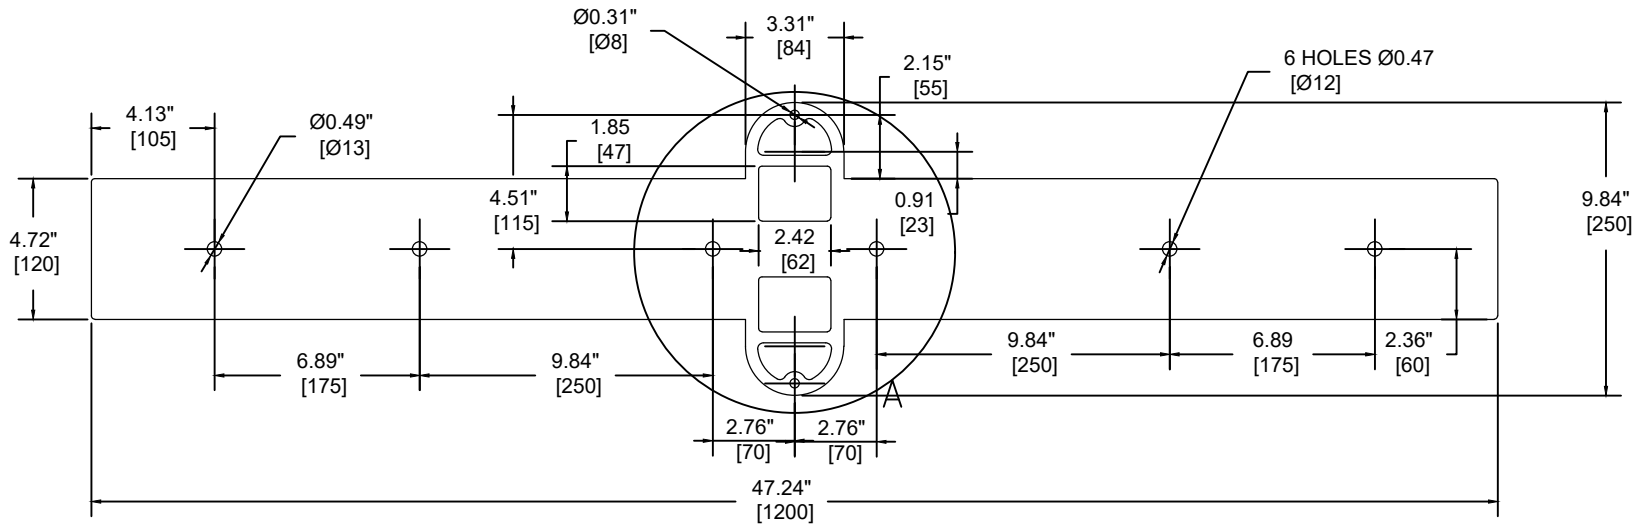

 1" CONDUIT DATA (CABLES)

 1" CONDUIT MAINS(CABLES)

M10 STUD CLASS (8.8) 200MM LENGTH
MIN FLOOR FIXINGS REQUIRED 10 OFF

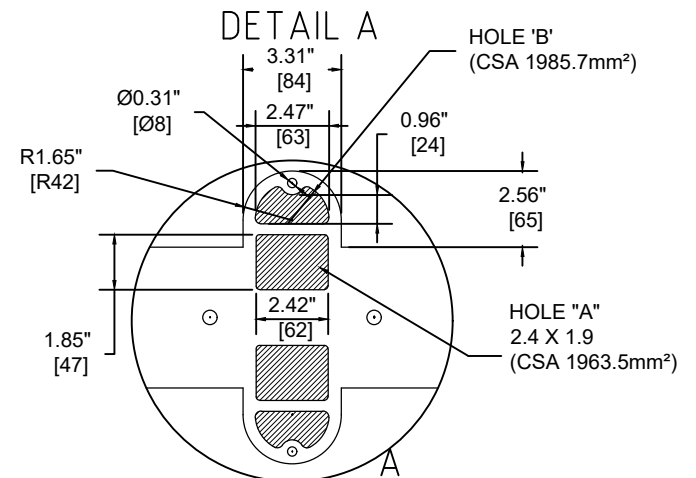

Job Name:		Date: 07/26/18
Job No: PROPOSAL	Drawn By: EC	Scale: NTS
Title: SPEEDSTILE FLS TEMPLATE - (CENTER PEDESTAL)		Dwg No. SHT-4 (REV-)